
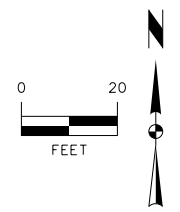


V:\Retail\Brewery\CADD\Standard\Works\Space\Standard\Printing\PermitTables\table.tbl
 V:\Retail\Brewery\CADD\Standard\Works\Space\Standard\Printing\PermitTables\table.tbl
 Default
 1:0
 5/5/2021
 4:09:06 PM
 J:\Projects\2021\1210135_01\1210135_02.dgn
 J:\Projects\2021\1210135_01\1210135_02.dgn

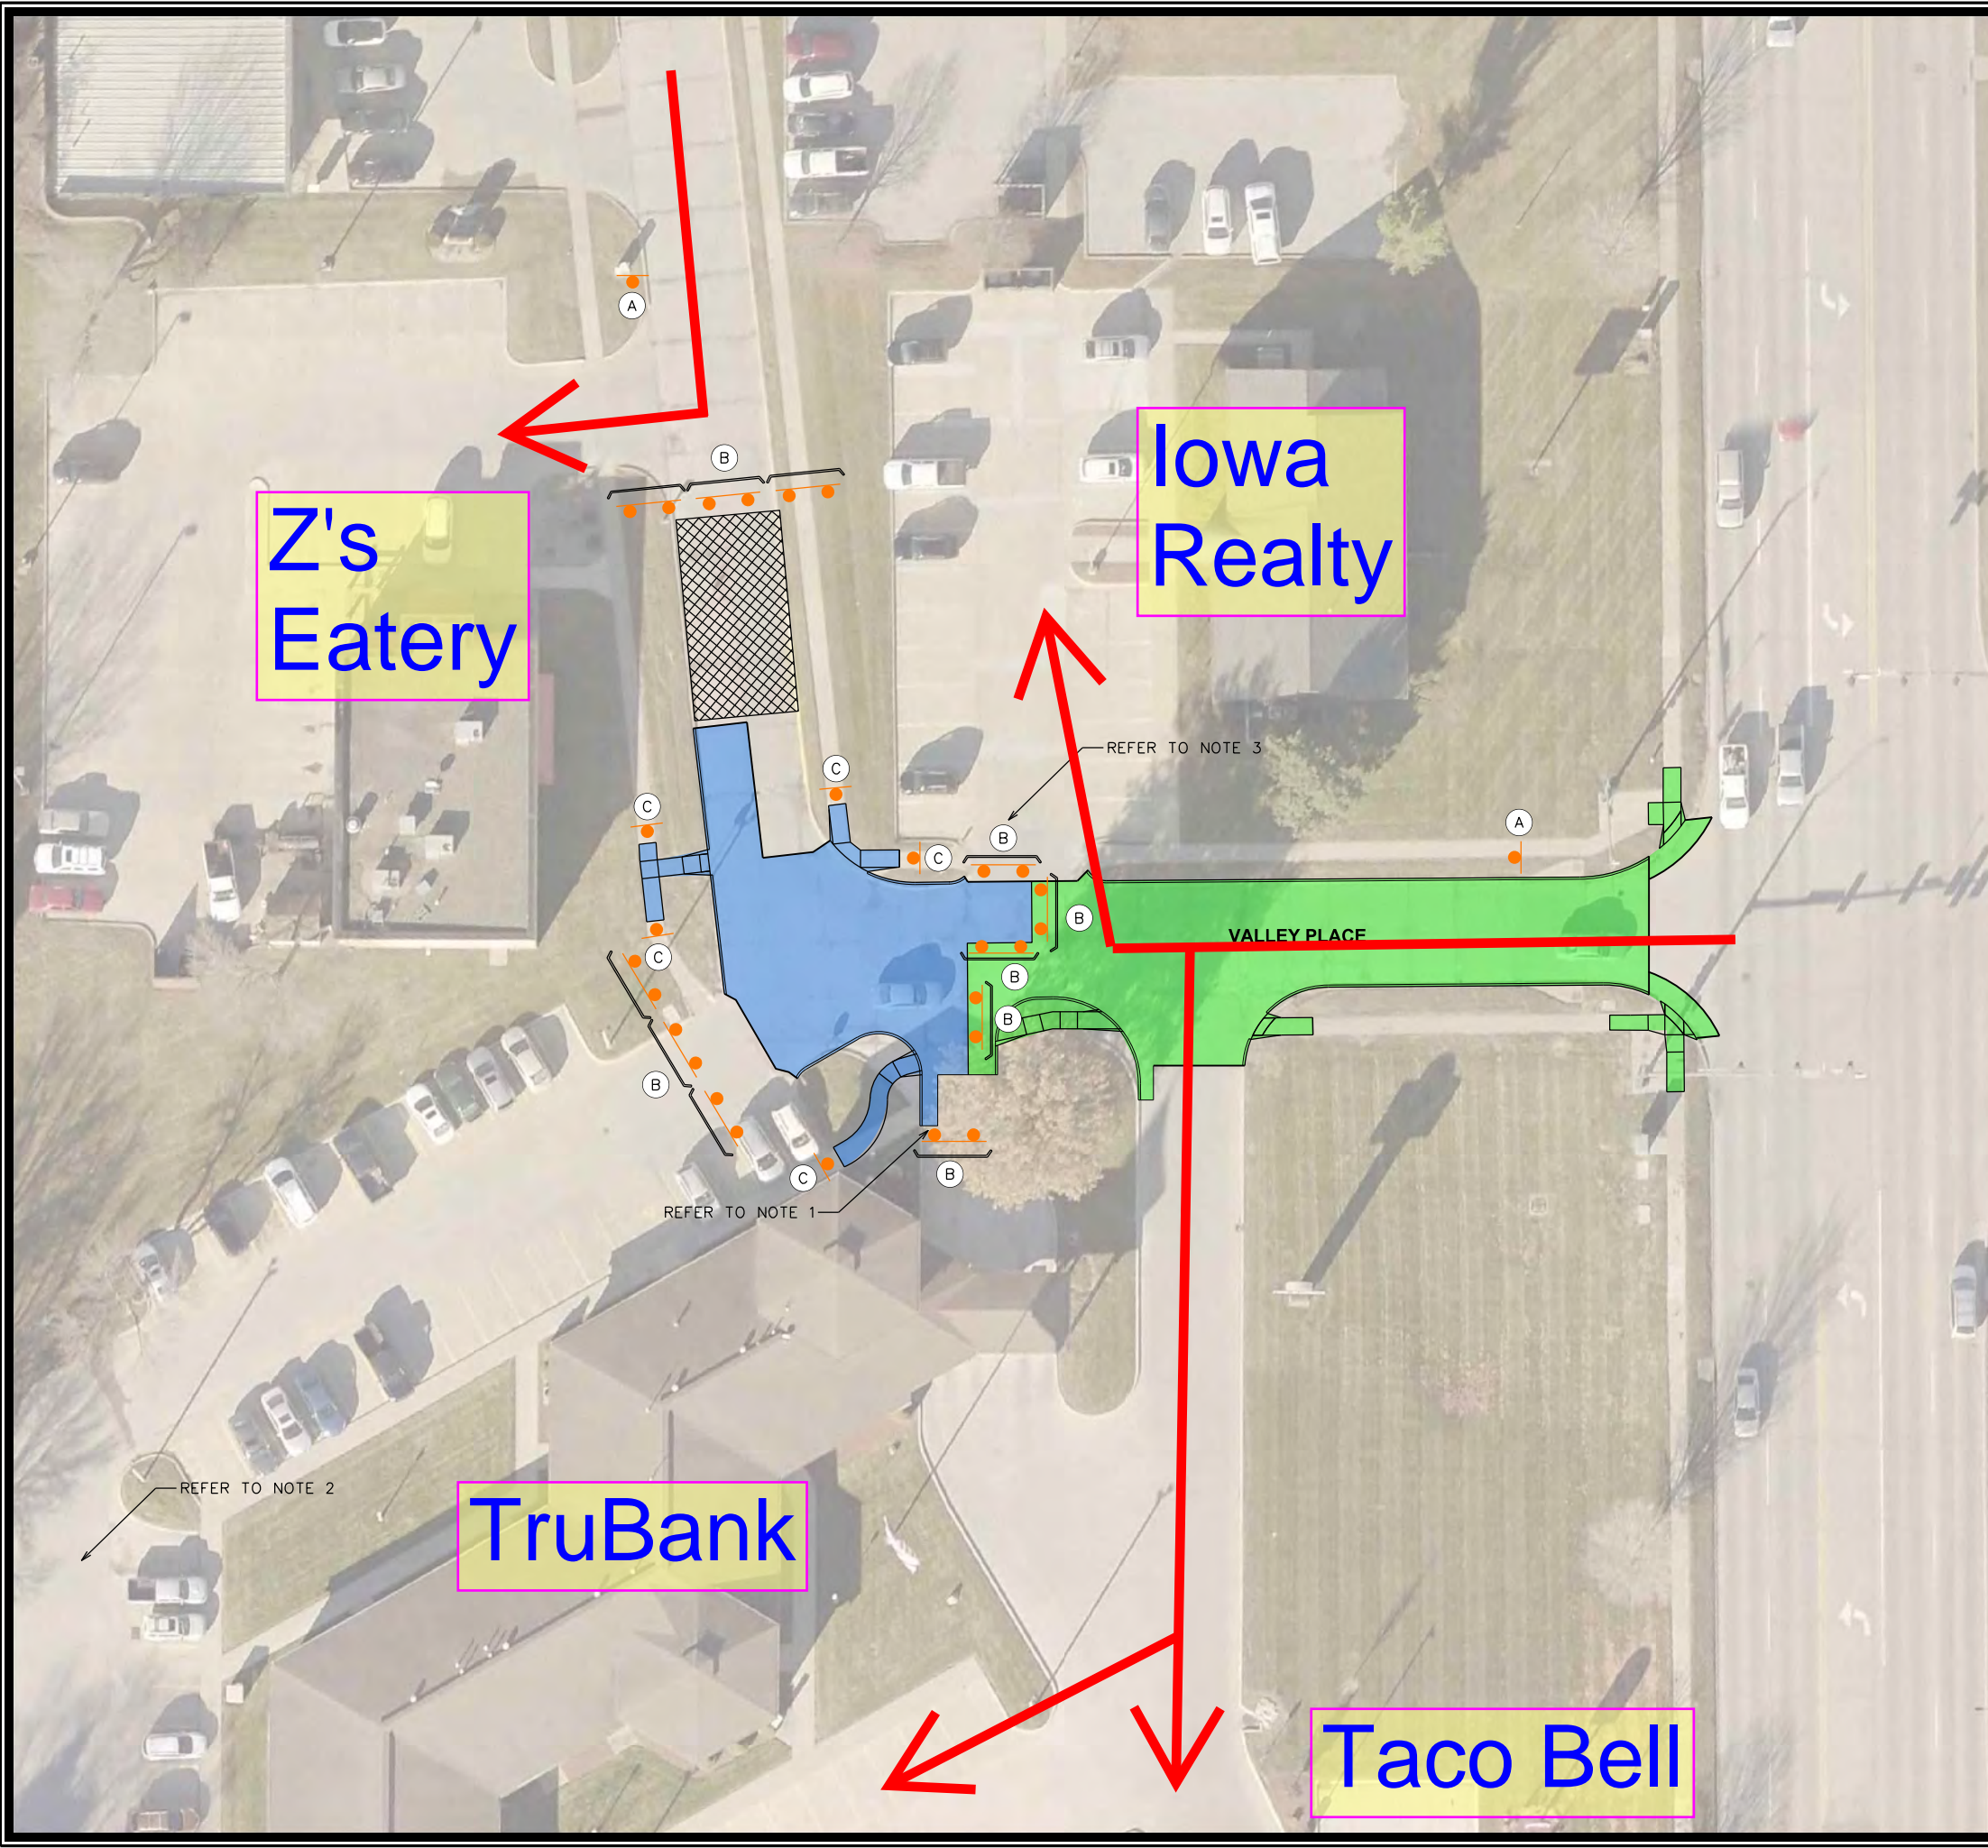

- NOTES:**
1. PROVIDE ONE EGRESS LANE FROM BANK DRIVE-THRU FOR EACH STAGE.
 2. ADD "D" SIGN FACING WEST AT TRUBANK DRIVEWAY ENTRANCE FROM THE WEST SIDE.
 3. MAINTAIN PAVED ACCESS TO IOWA REALTY BUILDING AT ALL TIMES.

LEGEND

ROAD CLOSED AHEAD W20-3 48" x 48" (A)	ROAD CLOSED R11-2 48" x 30" PLACE SIGN ON CENTER OF TYPE 3 BARRICADE (B)
SIDEWALK CLOSED R9-9 24" x 12" (C)	NO COMMERCIAL VEHICLES R5-4 24" x 30" (D)

LEGEND

- SAFETY CLOSURE
- TRAFFIC SIGN
- TYPE 3 BARRICADE. USE 3 BARRICADES WITH REFLECTIVE ORANGE FENCE FOR EACH SAFETY CLOSURE.
- CONTRACTOR STAGING AND STORAGE
- STAGE 1 - OPEN TO TRAFFIC
- STAGE 2

MARK	REVISION	DATE	BY
	Checked By: DNM	Scale: 1" = 20'	
Engineer: JAS	Date: 05/17/2021	Field Bc:	Prj:
Technician: JDS	Date: 12/01/20		
Project No: 1210135	Sheet	J.2	

VALLEY PLACE RECONSTRUCTION
STAGING PLAN - STAGE 2
 INDIANOLA, IOWA
SNYDER & ASSOCIATES, INC.
 2727 S.W. SNYDER BLVD.
 ANKENY, IOWA 50023
 515-964-2020 | www.snyder-associates.com

Project No: 1210135
 Sheet J.2